




Battery Storage Containers
Scale 1:100

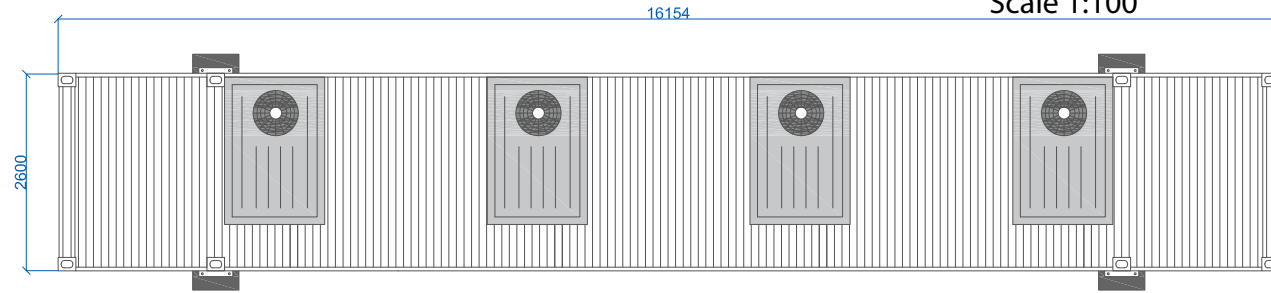

PLAN VIEW

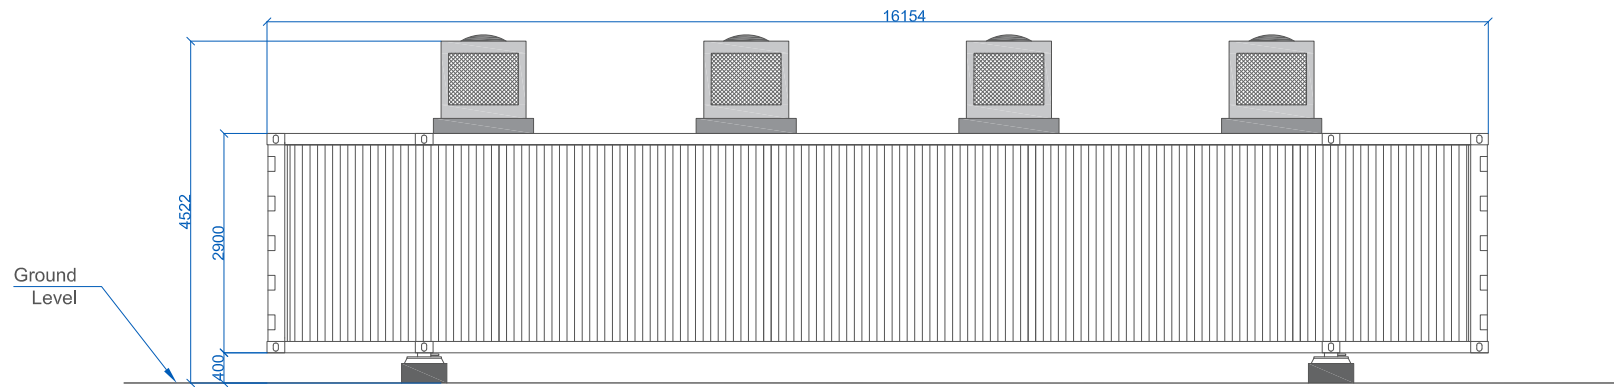


SIDE ELEVATION

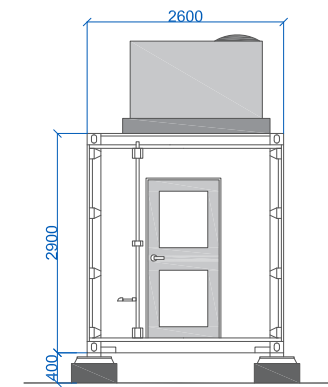


FRONT ELEVATION


Heating, Ventillation and Air-Conditioning Units
Scale 1:50

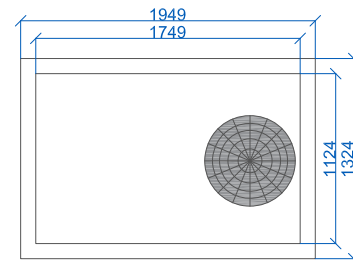

PLAN VIEW

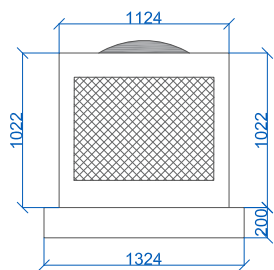


FRONT ELEVATION

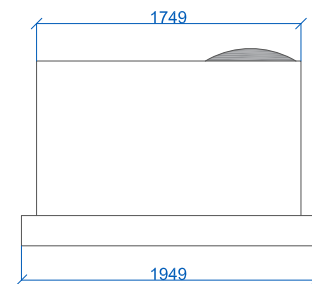


SIDE ELEVATION


Power Conversion Systems (Inverter/Transformers)
Scale 1:100

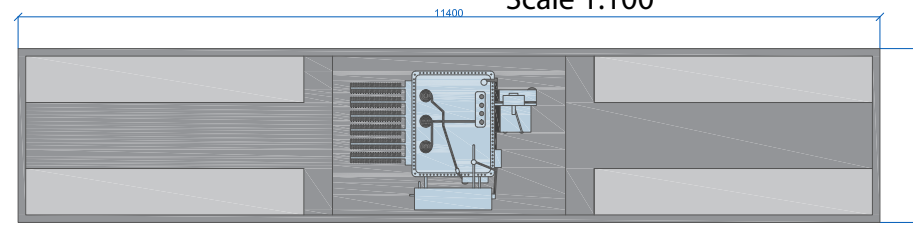


FLOOR PLAN

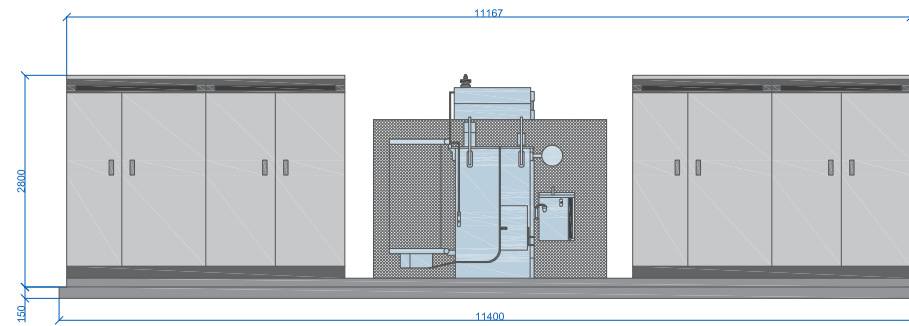


FRONT ELEVATION

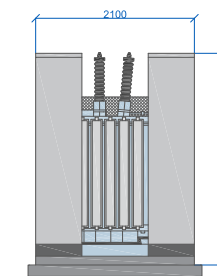

LEFT ELEVATION

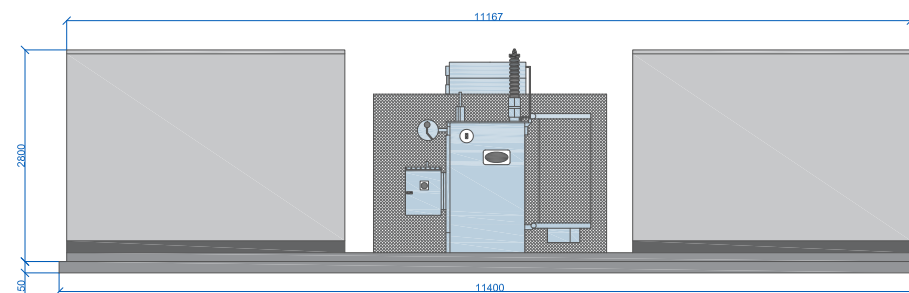

REAR ELEVATION

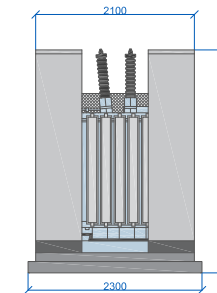

RIGHT ELEVATION

Legend:

Notes:-
Types and designs of elements indicative only.
Details to be approved via planning condition.

Rev	Date	Description	Drn	Chk	App
00	07/03/2019	First Draft	TH	JS	JS

Kirkon Wind Farm



TITLE: Figure 2.11 -
Indicative Battery Energy
Storage Containers, HVAC and PCS

SCALE: 1:100 @ A3

REV 00