



Hub height (Indicative 104 metres)

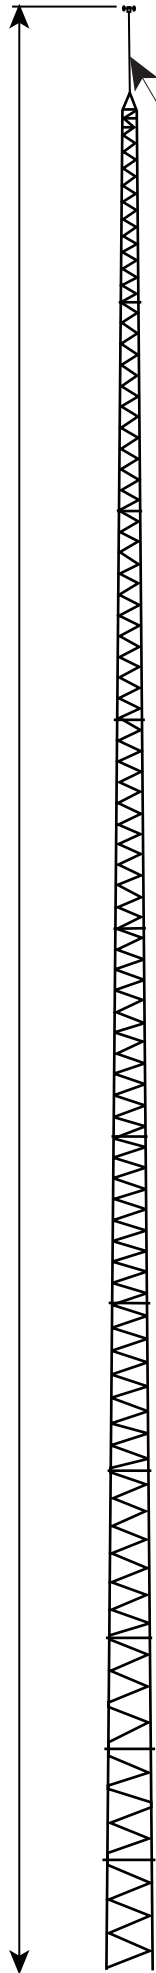

NB: ANEMOMETRY EQUIPMENT SUPPORTED ON 2.5m TUBULAR POLE ATTACHED TO MAST TO OBTAIN HUB HEIGHT READINGS

MAST ELEVATION
SCALE 1:400

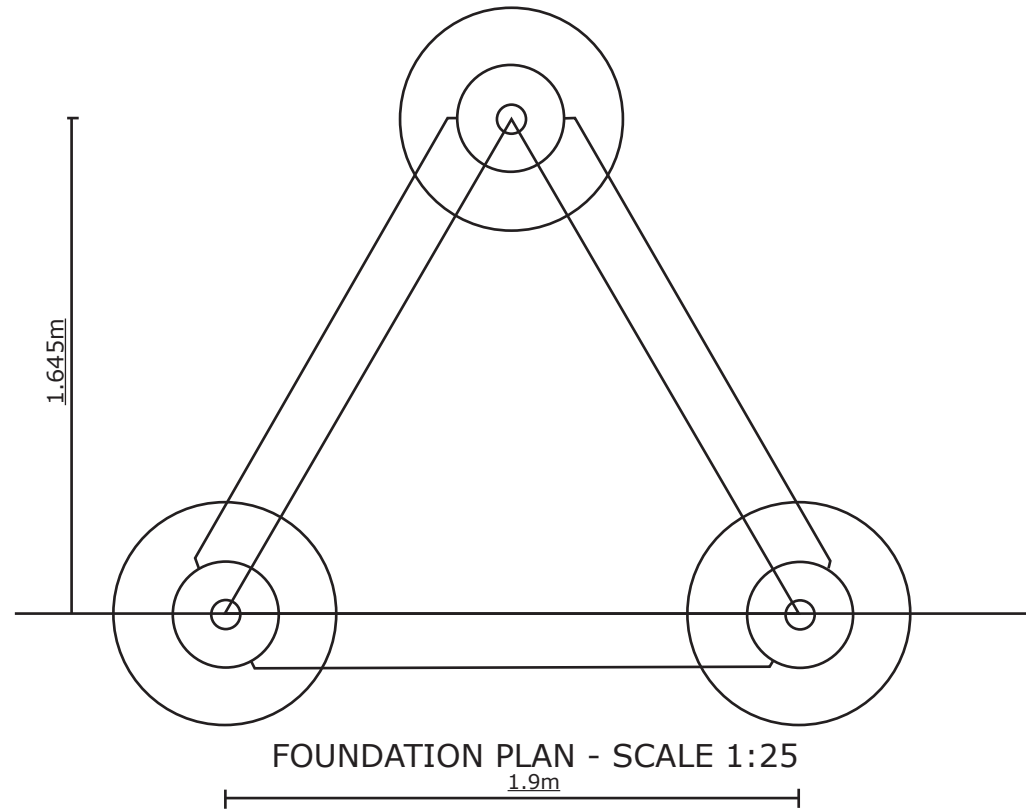

FOUNDATION PLAN - SCALE 1:25

Legend:

Rev	Date	Description	Drn	Chk	App
00	07/03/2019	First Draft	TH	JS	JS

Kirkan Wind Farm



TITLE: Figure 2.12 -
Indicative Wind Monitoring Mast

SCALE: 1:100 @ A3

REV 00