



BP1

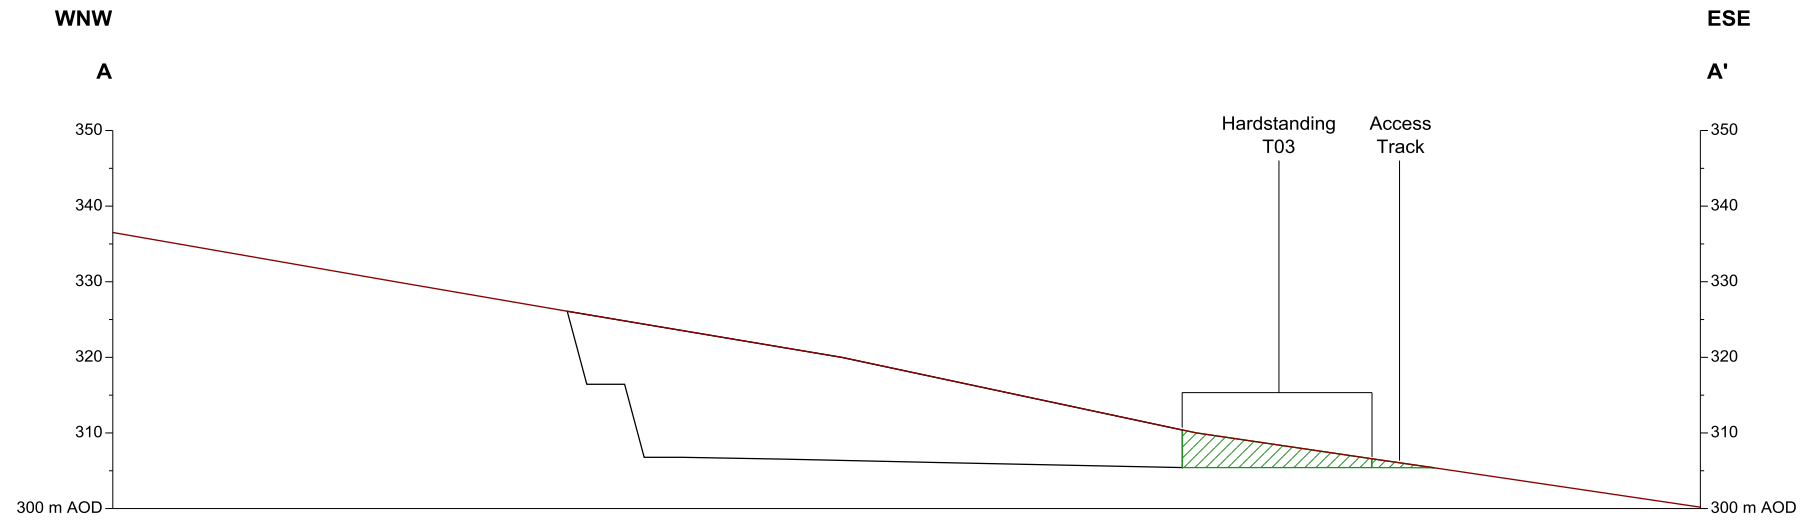

BP2

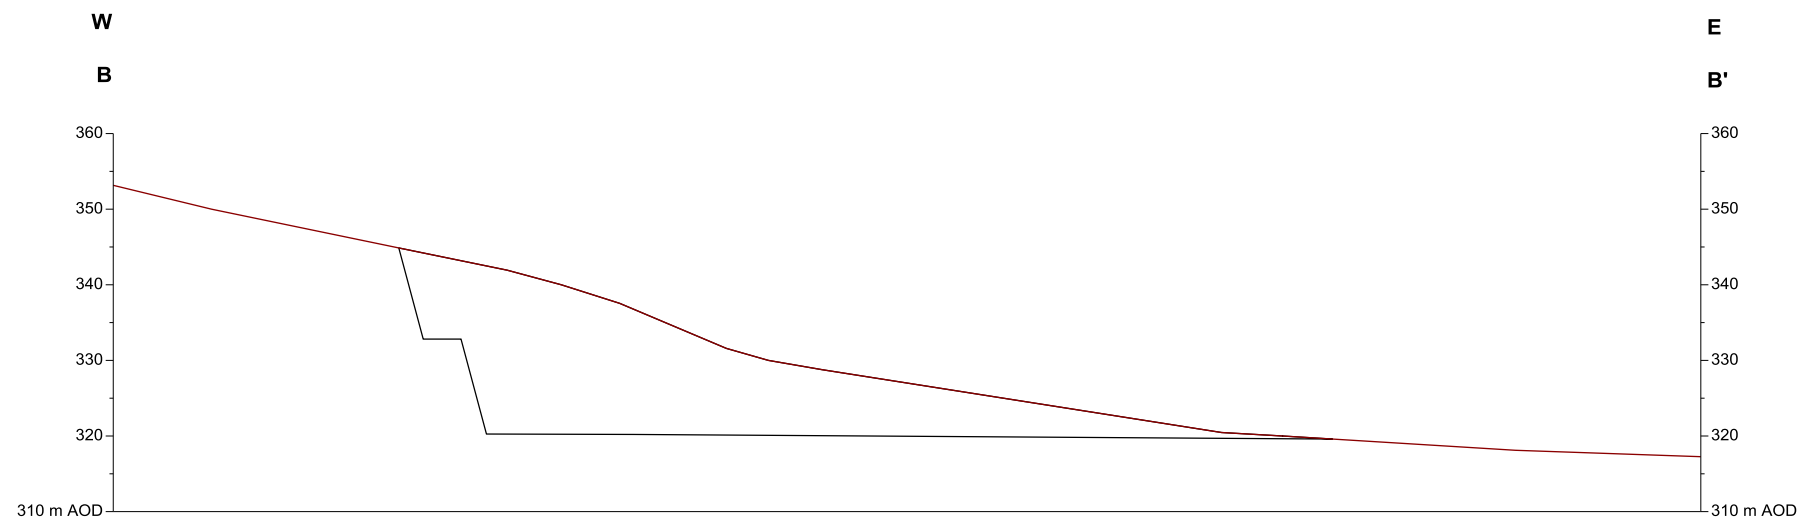

Legend:

- Existing Ground Profile
- Excavation Profile
- Other Infrastructure

Note: Cross section locations are shown on Figure 9.3.4



Rev	Date	Description	Drn	Chk	App
01	12/03/2019	Final	CI	AG	JS
00	18/12/2018	First Draft	CI	AG	JS

Kirkan Wind Farm



TITLE: Figure 9.3.6 - Borrow Pits Cross Sections
Map 1 of 1

