



Legend:

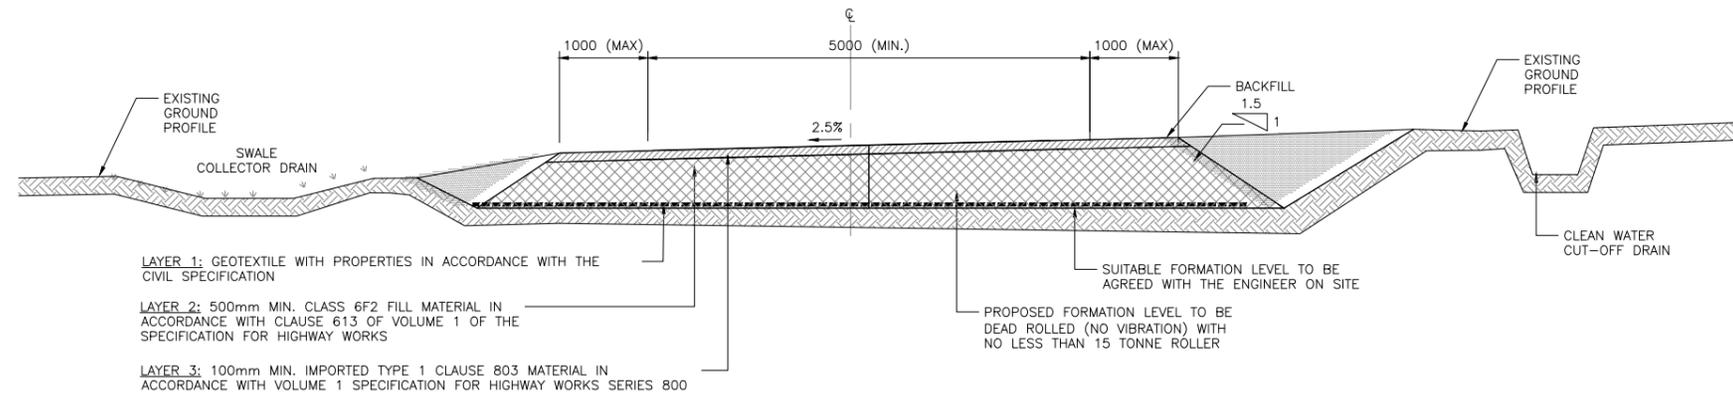

TYPICAL SECTION OF CUT AND FILL ACCESS TRACK

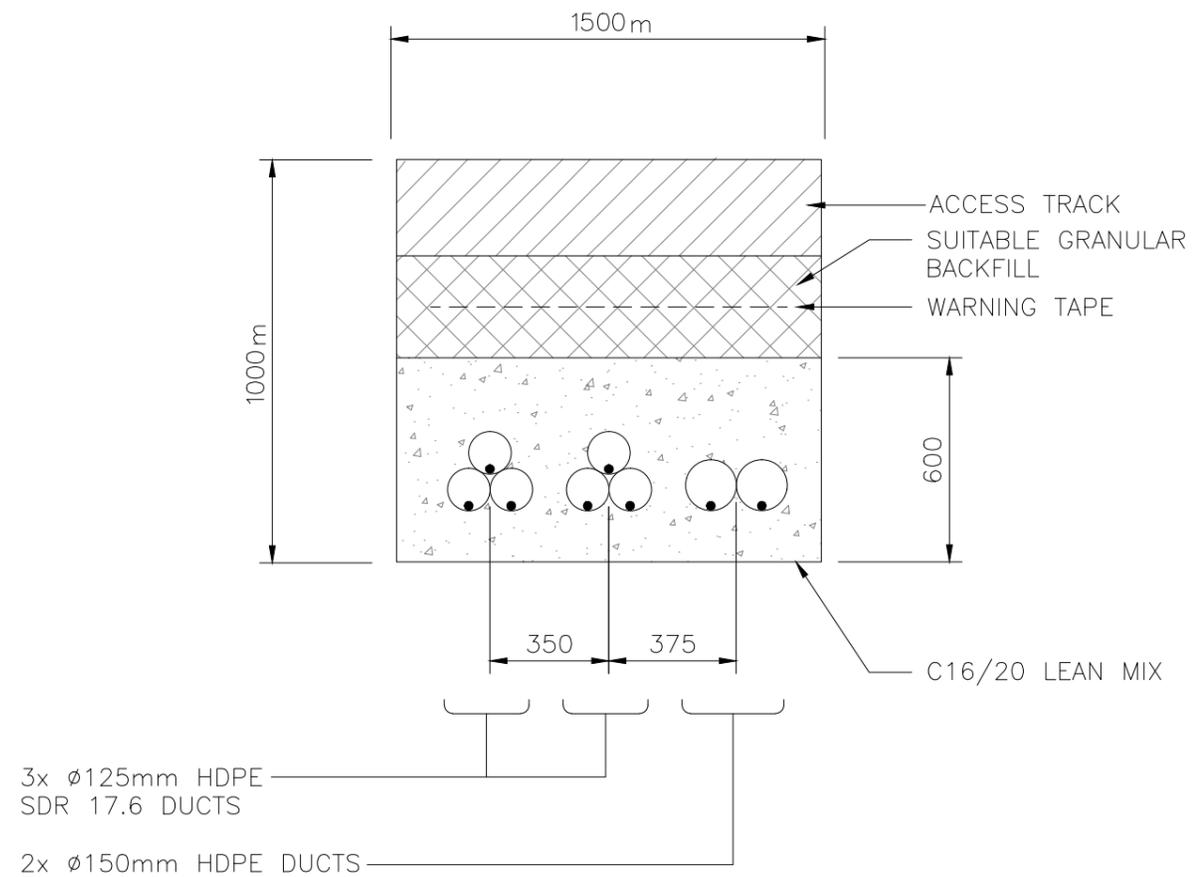

**TYPICAL CABLE FORMATION
(SCALE 1:25)**

Rev	Date	Description	Drn	Chk	App
00	07/03/2019	First Draft	TH	JS	JS

Kirkon Wind Farm



TITLE: Figure 2.6 - Indicative Access Tracks and Cable Runs

SCALE: 1:80 @ A3

REV 00